



SCALE: 1/4" = 1'0"

DRAWN BY A. J. FEITH
REGIONAL SALES CONSULTANT
WESTCHESTER MODULAR
HOMES, INC.

BUILDER:

DATE:
JULY 2012

HOMEOWNER:


USE GROUP
5B

CONST. TYPE:
WOOD
FRAME


PLATEAU CHALET
FRONT ELEVATION

PAGE:

1A

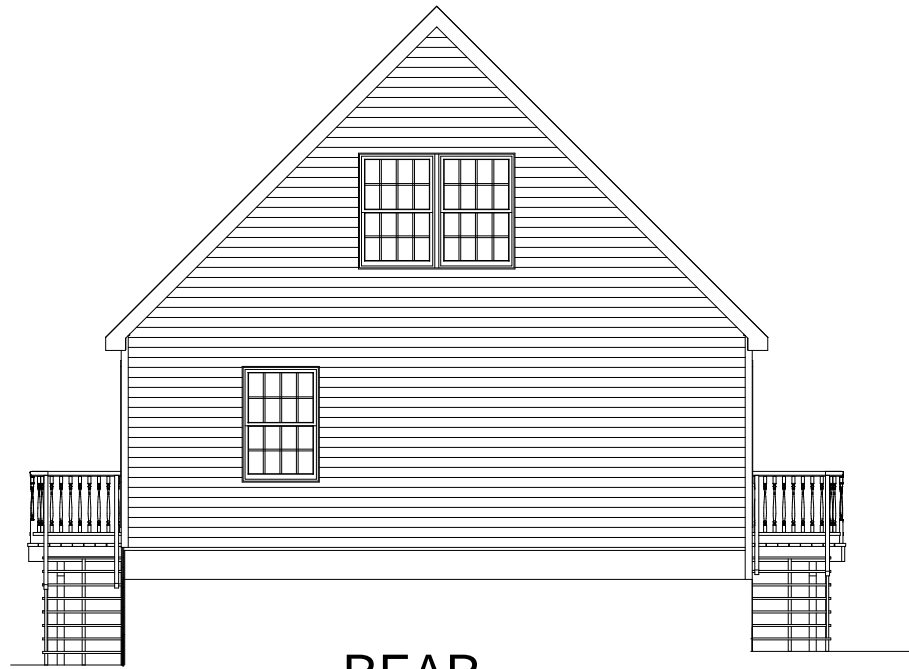

REAR

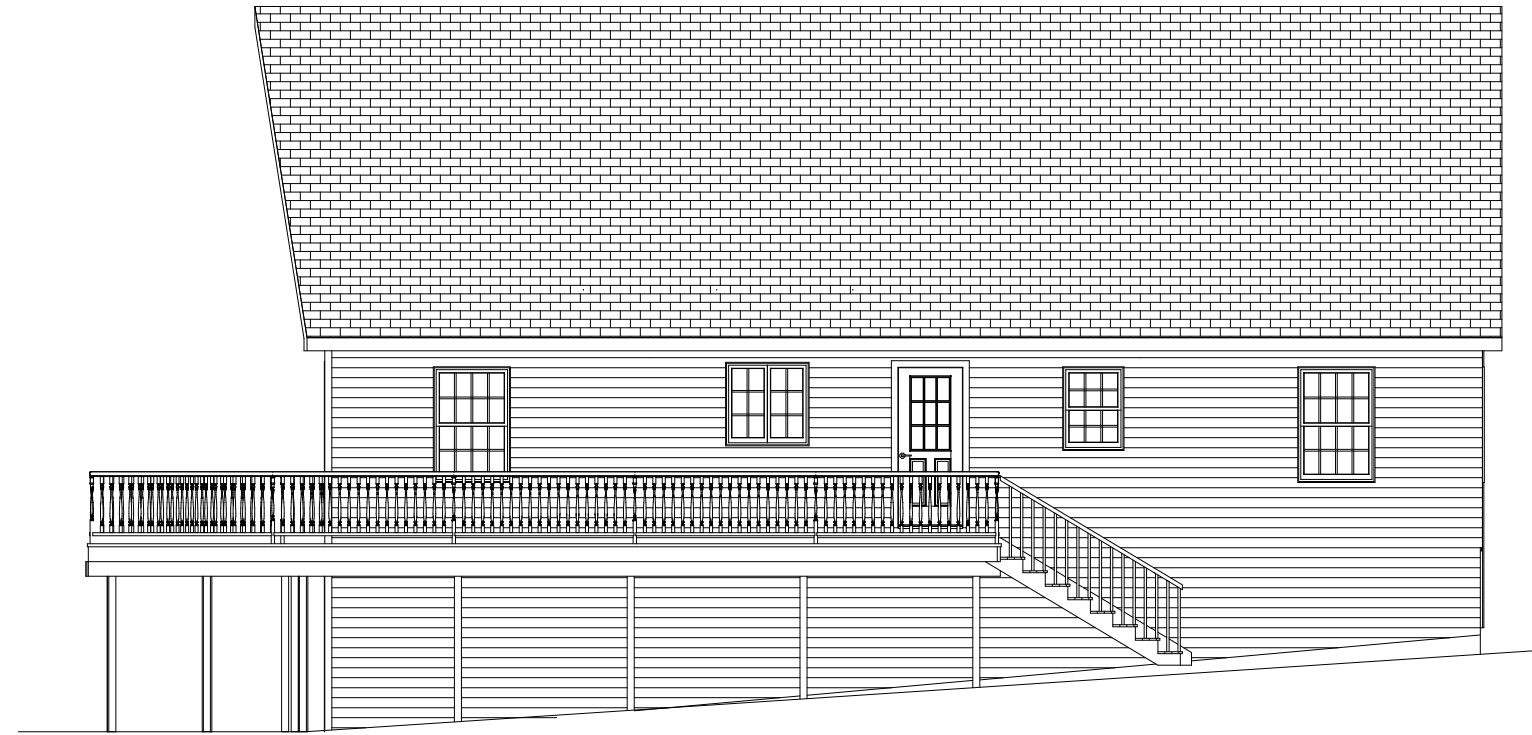


RIGHT



LEFT

SCALE: 1/8" = 1'0"


DRAWN BY A. J. FEITH REGIONAL SALES CONSULTANT WESTCHESTER MODULAR HOMES, INC.		BUILDER:	USE GROUP	PAGE:
DATE: JULY 2012		HOMEOWNER:	5B	1B
		CONST. TYPE: WOOD FRAME	PLATEAU CHALET SIDE AND REAR ELEVATIONS	

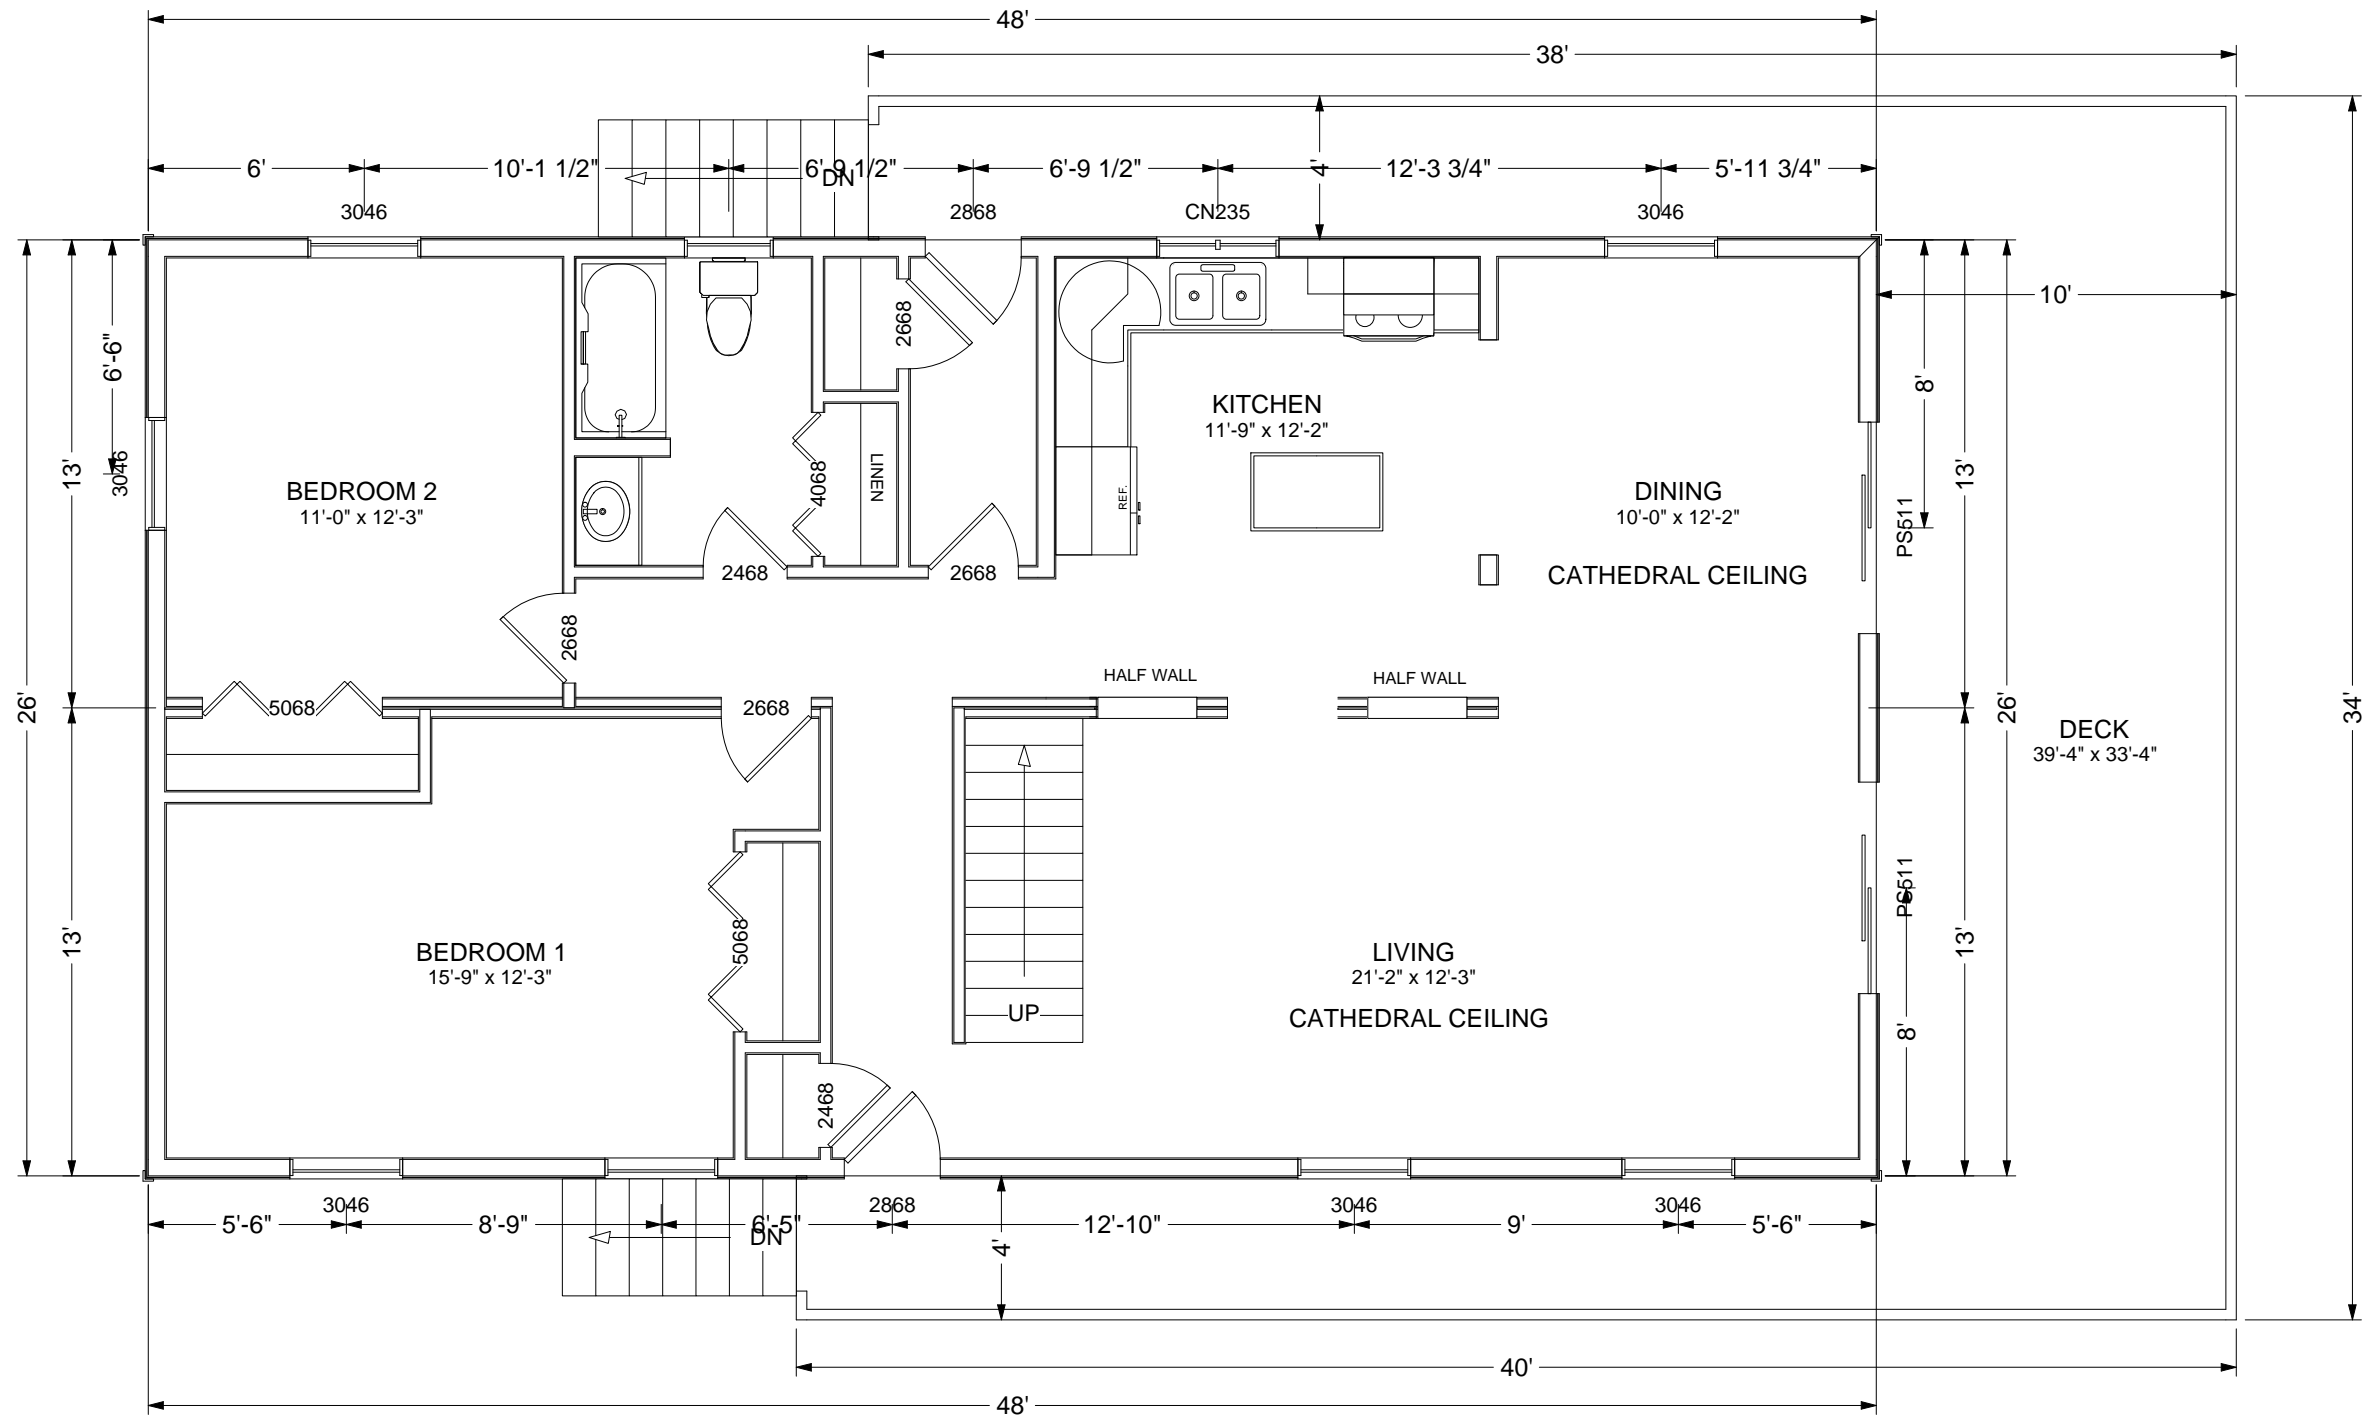

SCALE: 3/16" = 1'0"

DRAWN BY A. J. FEITH REGIONAL SALES CONSULTANT WESTCHESTER MODULAR HOMES, INC.	BUILDER:	USE GROUP	PAGE:
	HOMEOWNER:	5B	2A
DATE:		CONST. TYPE:	
JULY 2012		WOOD FRAME	

PLATEAU CHALET
FLOOR PLAN

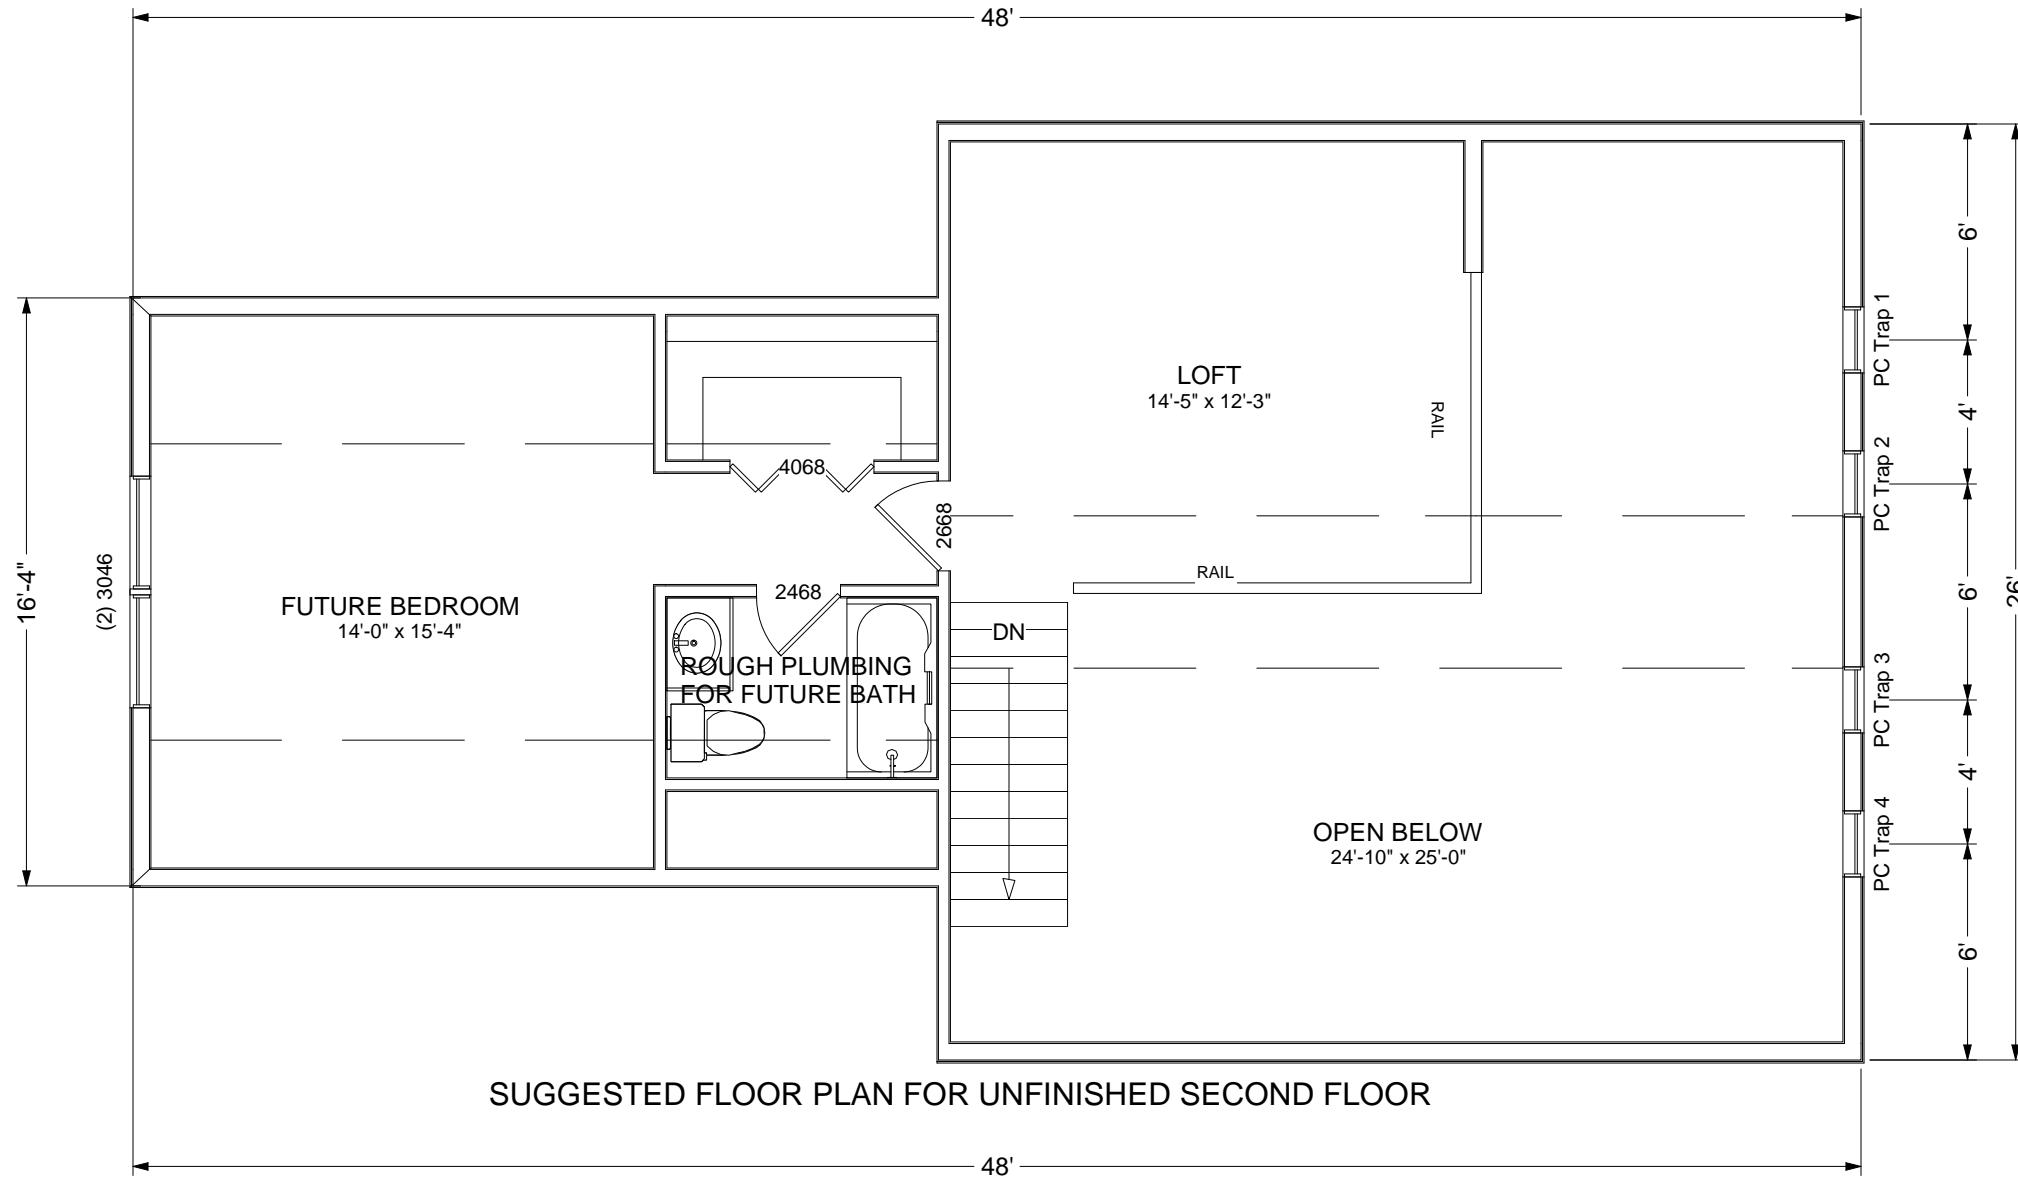

SUGGESTED FLOOR PLAN FOR UNFINISHED SECOND FLOOR

SCALE: 3/16" = 1'0"

DRAWN BY A. J. FEITH REGIONAL SALES CONSULTANT WESTCHESTER MODULAR HOMES, INC.	BUILDER:	USE GROUP	PAGE:
	HOMEOWNER:	5B	2B
DATE: JULY 2012	CONST. TYPE: WOOD FRAME	PLATEAU CHALET SECOND FLOOR UNFINISHED	