


SEE STANDARD NOTES & DETAILS DWG #8


USE GROUP: TOWN-HOUSE	BUILDER:	HOMEOWNER:	SERIAL No. 05065-71	PE / RA	THIRD PARTY INSPECTION AGENCY
CONSI. TYPE: 5B	SITE:		PRODUCTION No.		
DESIGNER: W/H			REVISION	DATE	
DATE: 04/04/05				06/23/05	
SCALE: 1/8" = 1'-0"			CHECK	DATE	
PAGE: 1					


2-STORY TOWNHOUSES BLD-1 ELEVATIONS

Westchester Modular Homes Inc
30 Reagans Mill Road, Wingdale, New York, 12594
Tel (914)832-9400 Fax (914)832-6698

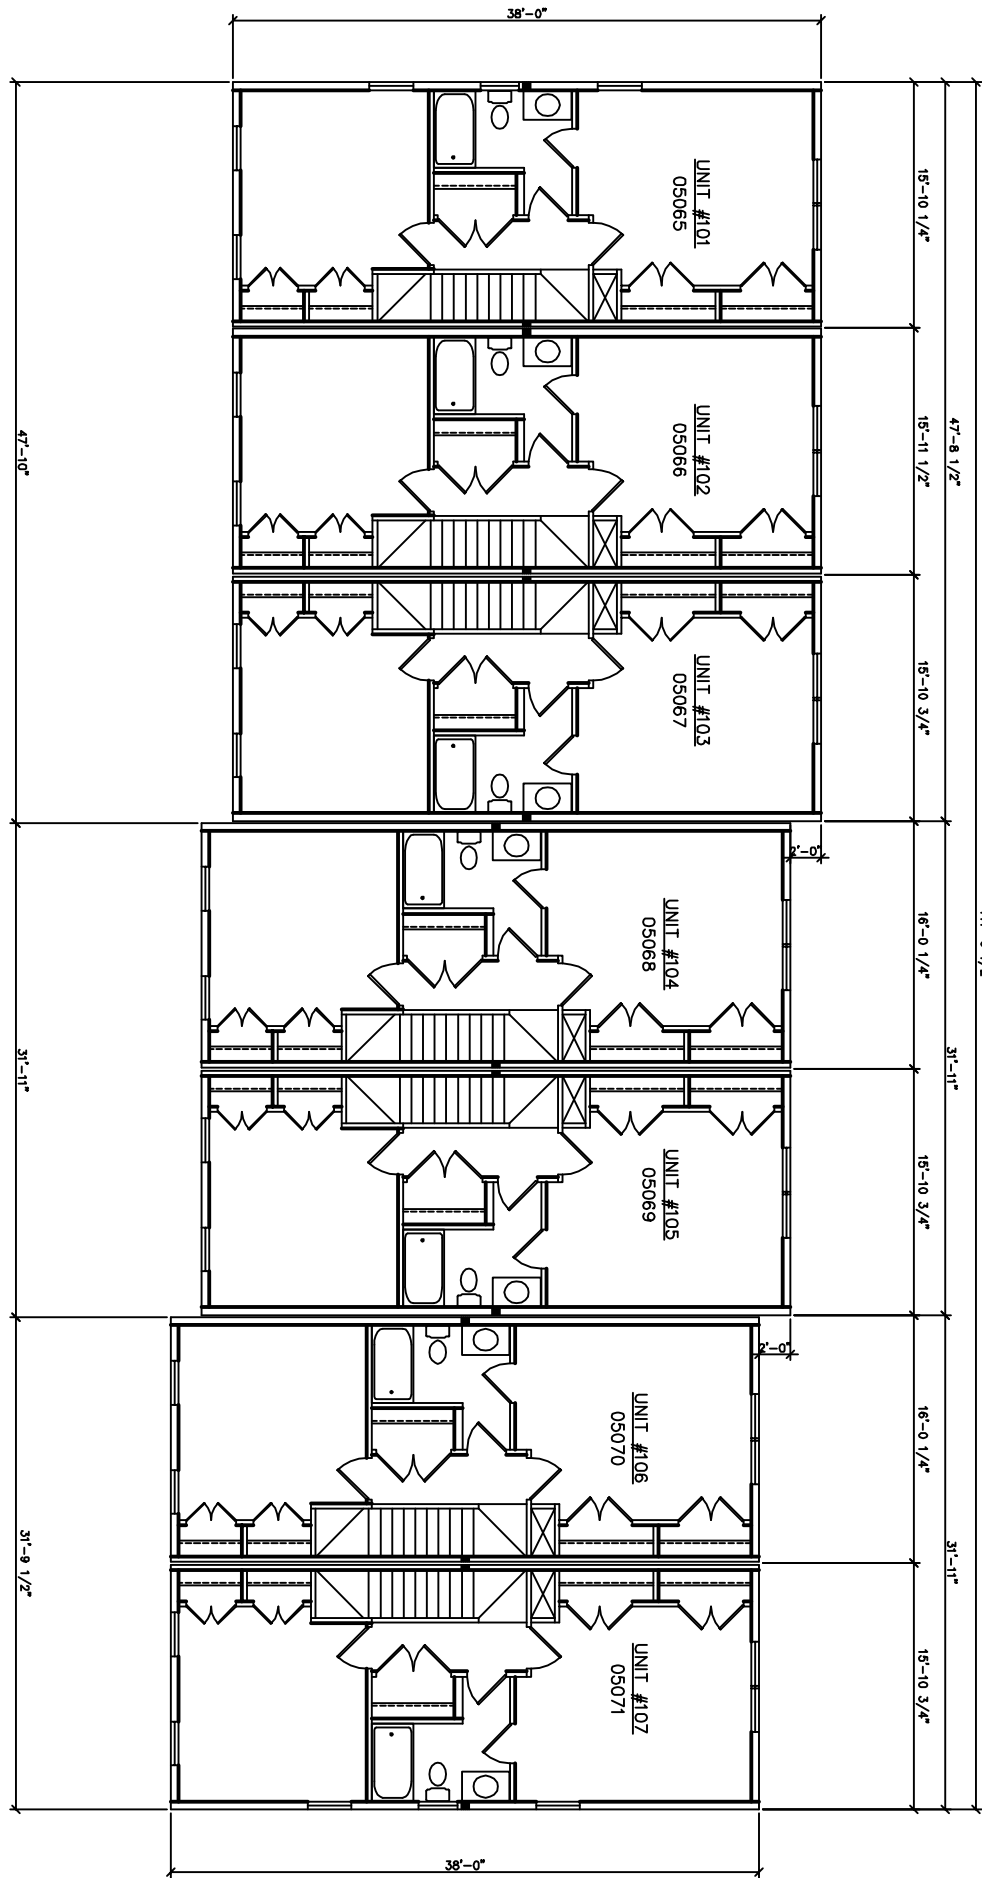


SEE STANDARD NOTES & DETAILS DWG #8

USE GROUP: TOWN-HOUSE	BUILDER:	HOMEOWNER:	SERIAL No. 05065-71	PE / RA	THIRD PARTY INSPECTION AGENCY
CONST. TYPE: 5B		SITE:	PRODUCTION No.		
DESIGNER: MH	2-STORY TOWNHOUSE BLD - 1		REVISION	DATE	
DATE: 04/04/05					
SCALE: 1/8" = 1'-0"	SECOND FLOOR PLAN		CHECK	DATE	
PAGE: 3B					
 Westchester Modular Homes Inc 30 Reagans Mill Road, Wingdale, New York, 12594 Tel (914)832-9400 Fax (914)832-6698					

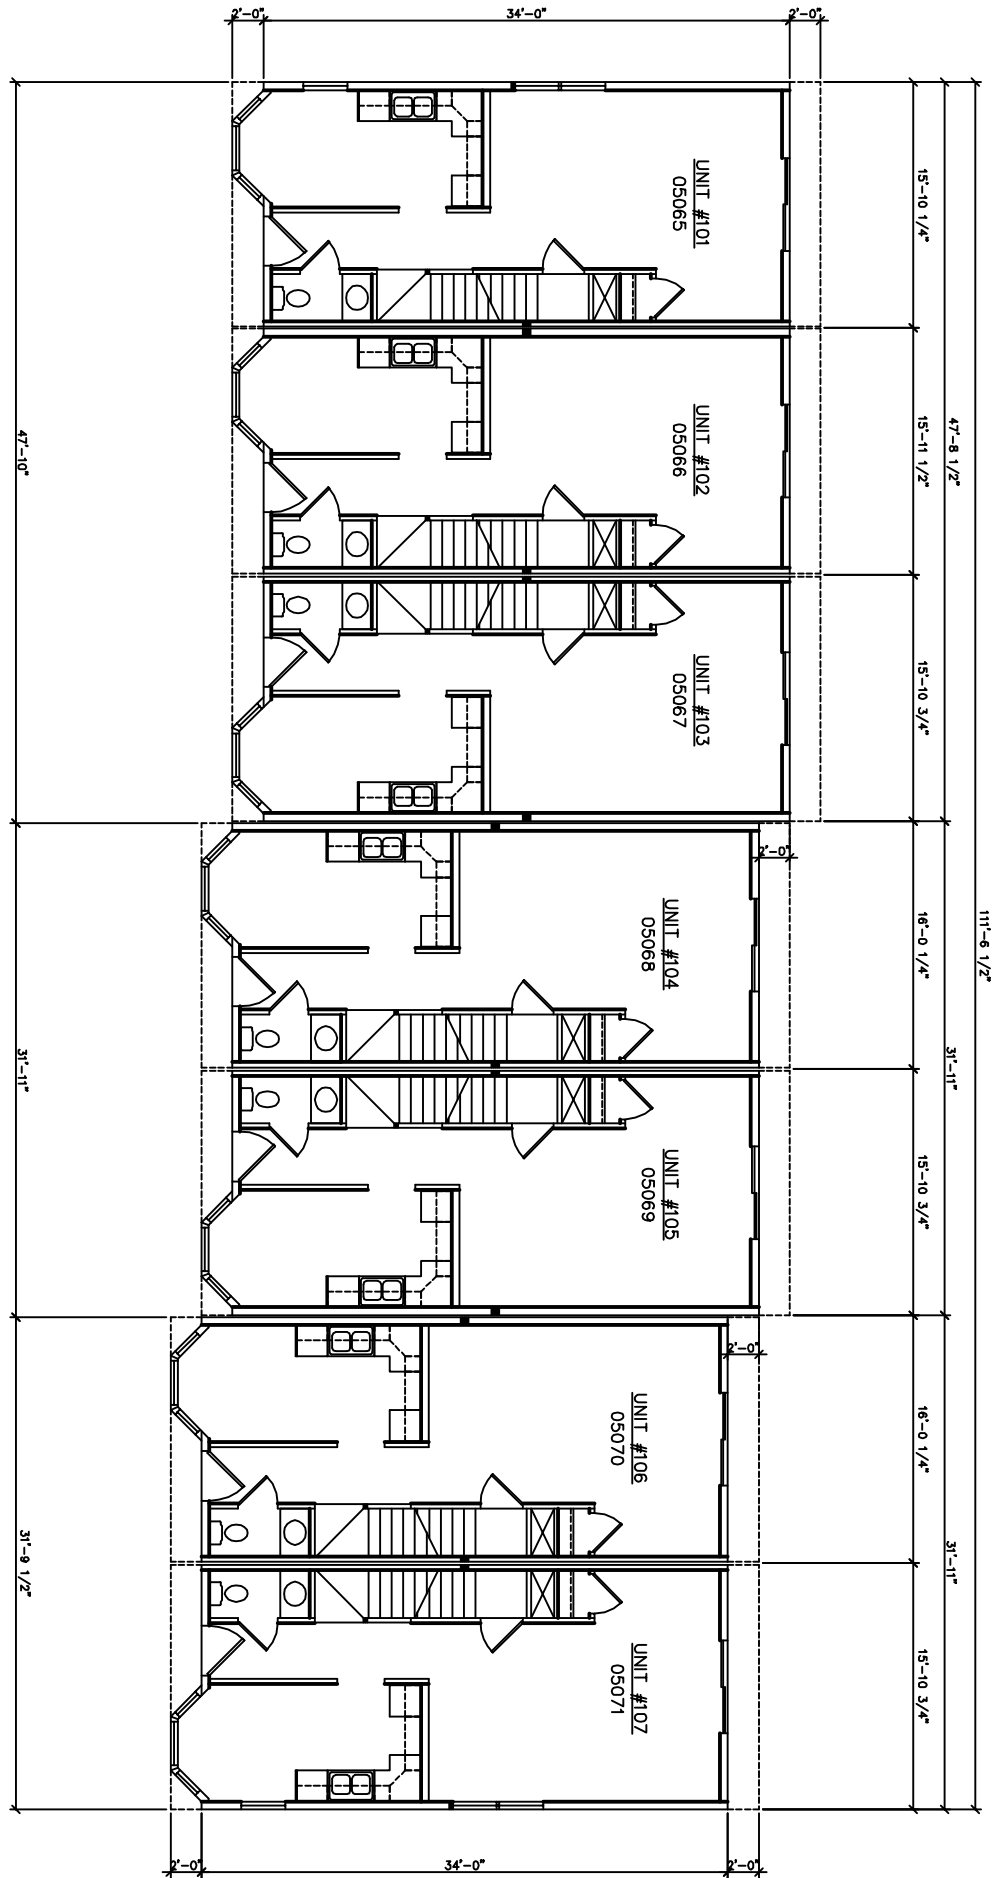


SEE STANDARD NOTES & DETAILS DWG #8


USE GROUP: TOWN- HOUSE	BUILDER:	HOMEOWNER:	SERIAL No. 05065-71	PE / RA	THIRD PARTY INSPECTION AGENCY
CONST. TYPE: 5B		SITE:	PRODUCTION No.		
DESIGNER: MH	2-STORY TOWNHOUSE BLD - 1			REVISION	DATE
DATE: 04/04/05					
SCALE: 1/8" = 1'-0"	SECOND FLOOR PLAN			CHECK	DATE
PAGE: 3B					
 Westchester Modular Homes Inc 30 Reagans Mill Road, Wingdale, New York, 12594 Tel (914)832-9400 Fax (914)832-6698					

LIGHT & VENTILATION SCHEDULE (SF)			
ROOM	AREA	LIGHT SUPPLIED	VENT SUPPLIED
LIVING ROOM	141	31.7	15.50
DINING ROOM	104	18.0 / 0	12.10 / 0
KIT/BKFS	115	35.1 / 21.9	14.18 / 8.13
MSTR BDRM	186	31.5 / 21.0	18.15 / 12.10
BEDROOM 2	153	31.5 / 21.0	18.15 / 12.10


NOTE:
TYPICAL END UNIT SHOWN.
CENTER UNITS TO HAVE FRONT
AND REAR WINDOWS ONLY.

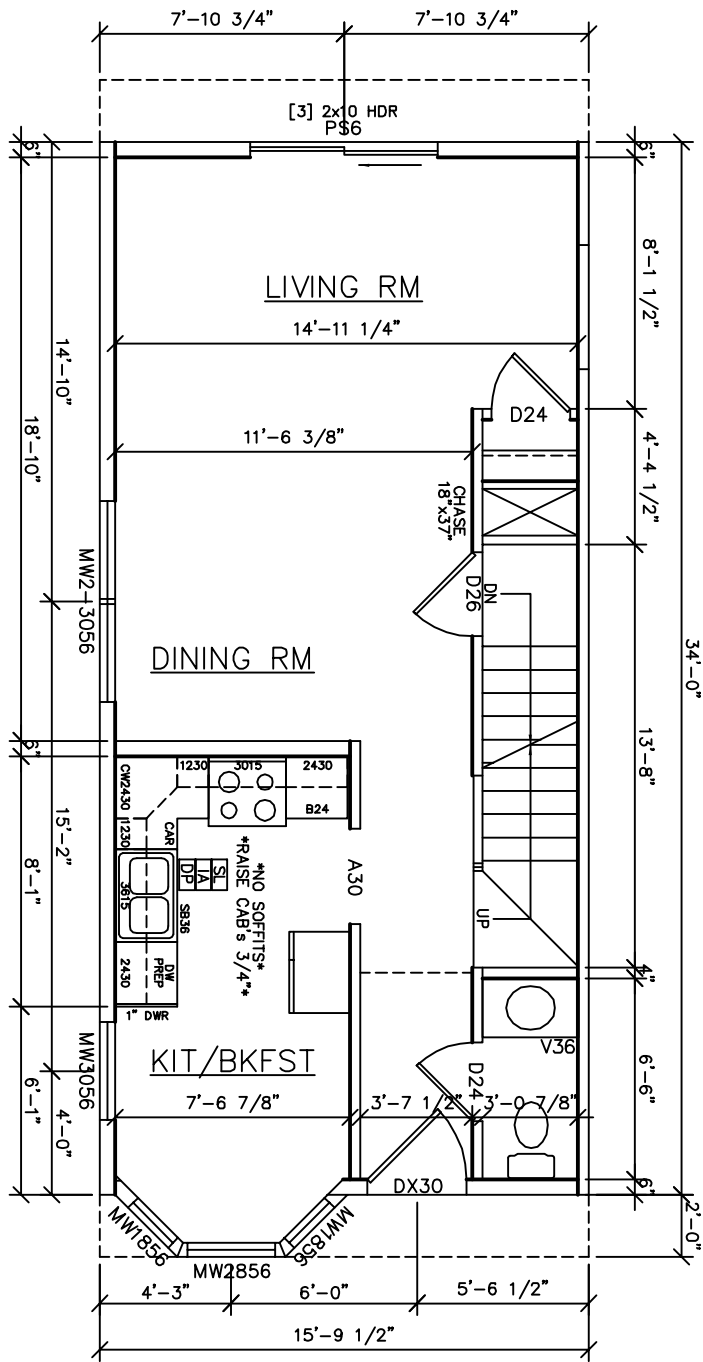

A

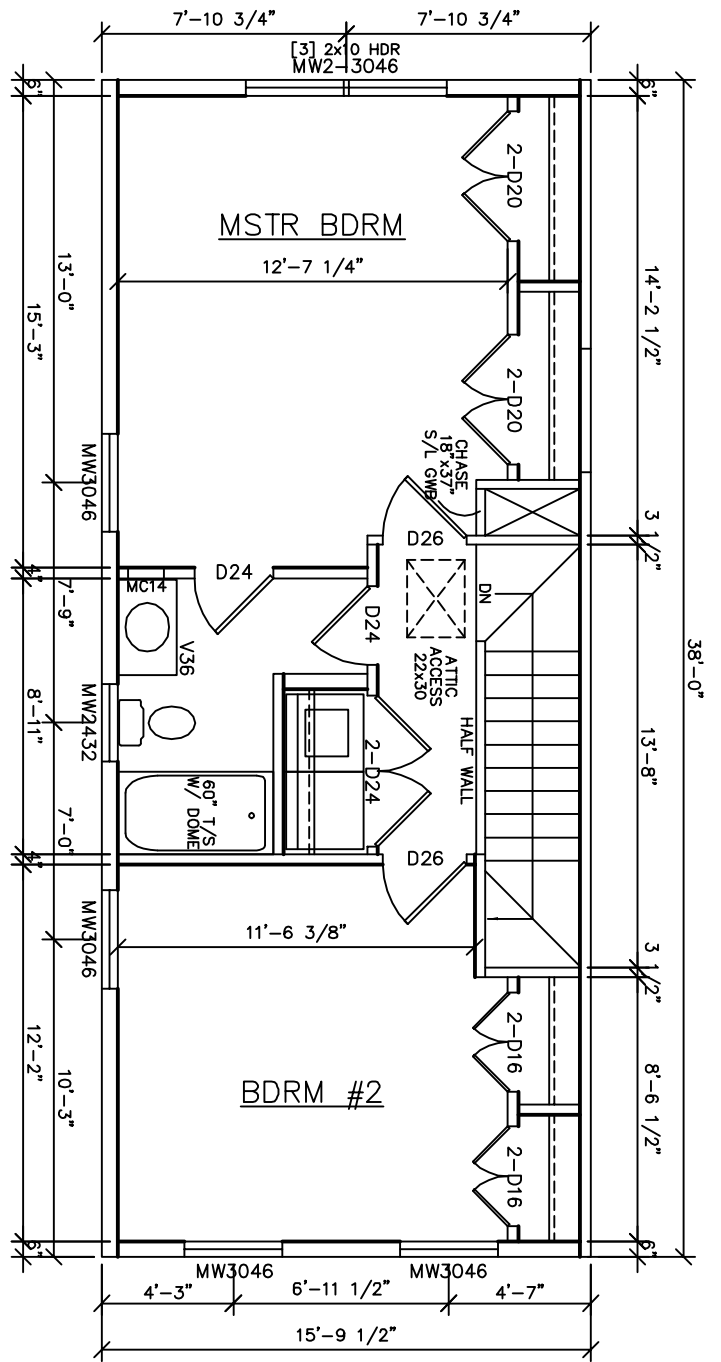

B

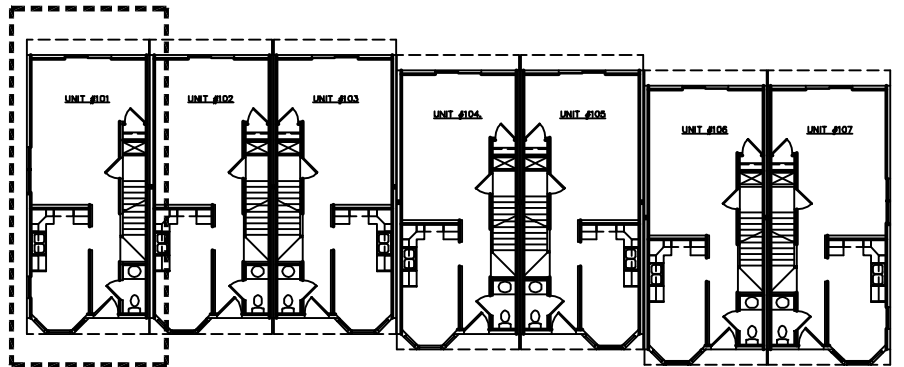

SEE STANDARD NOTES & DETAILS DWG #8

USE GROUP: TOWN- HOUSE	BUILDER:	HOMEOWNER:	SERIAL No. 05065	PE / RA	THIRD PARTY INSPECTION AGENCY
CONST. TYPE: 5B		SITE:	PRODUCTION No. 4638		
DESIGNER: MH	2-STORY TOWNHOUSE BD1-L FLOOR PLAN		REVISION	DATE	
DATE: 04/04/05				06/23/05	
SCALE: 1/4" = 1'-0"					
PAGE: 3			CHECK	DATE	
	Westchester Modular Homes Inc 30 Reagans Mill Road, Wingdale, New York, 12594 Tel (914)832-9400 Fax (914)832-6698				

